


Planting Plan Description

This planting plan is for a newly designed and built outdoor garden room at the rear of my house leading out from a dining room and foliage themed kitchen full of house plants. It connects with the interior space through hardy exotic and structural foliage plants in ground level & raised container planting areas that over time will create a lush tropical faraway feel to the space.

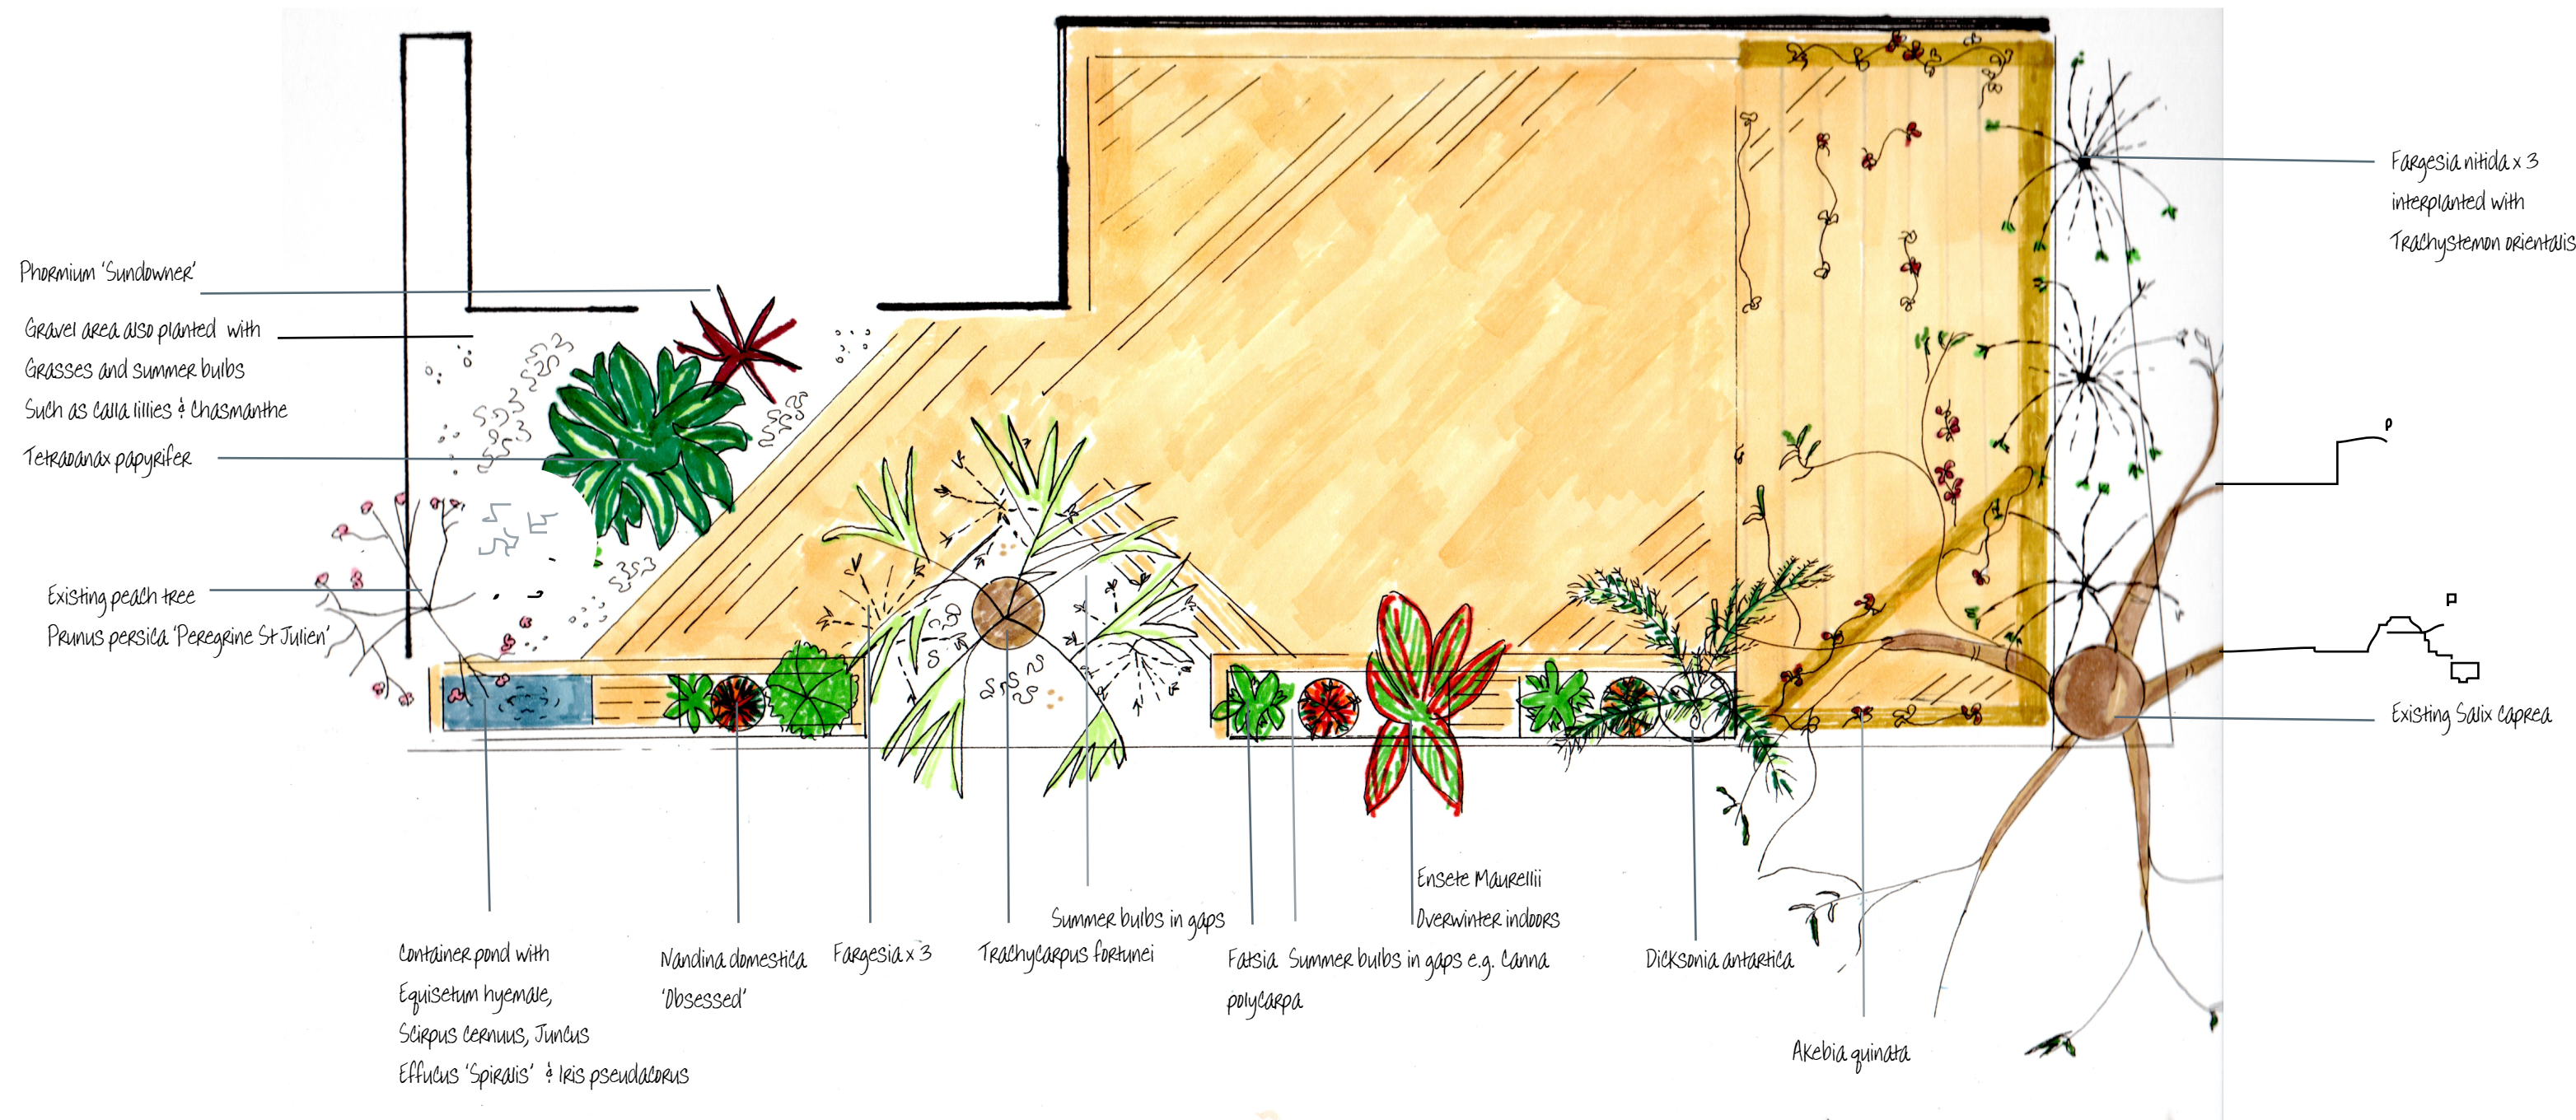

www.april-house.co.uk

Description: Garden Room Planting Plan
Scale: 1:50 @ A3
Drawn by: Emily Crowley-Wroe
Date: 13 April 2020