


PLANTING PLAN LEFT BORDER

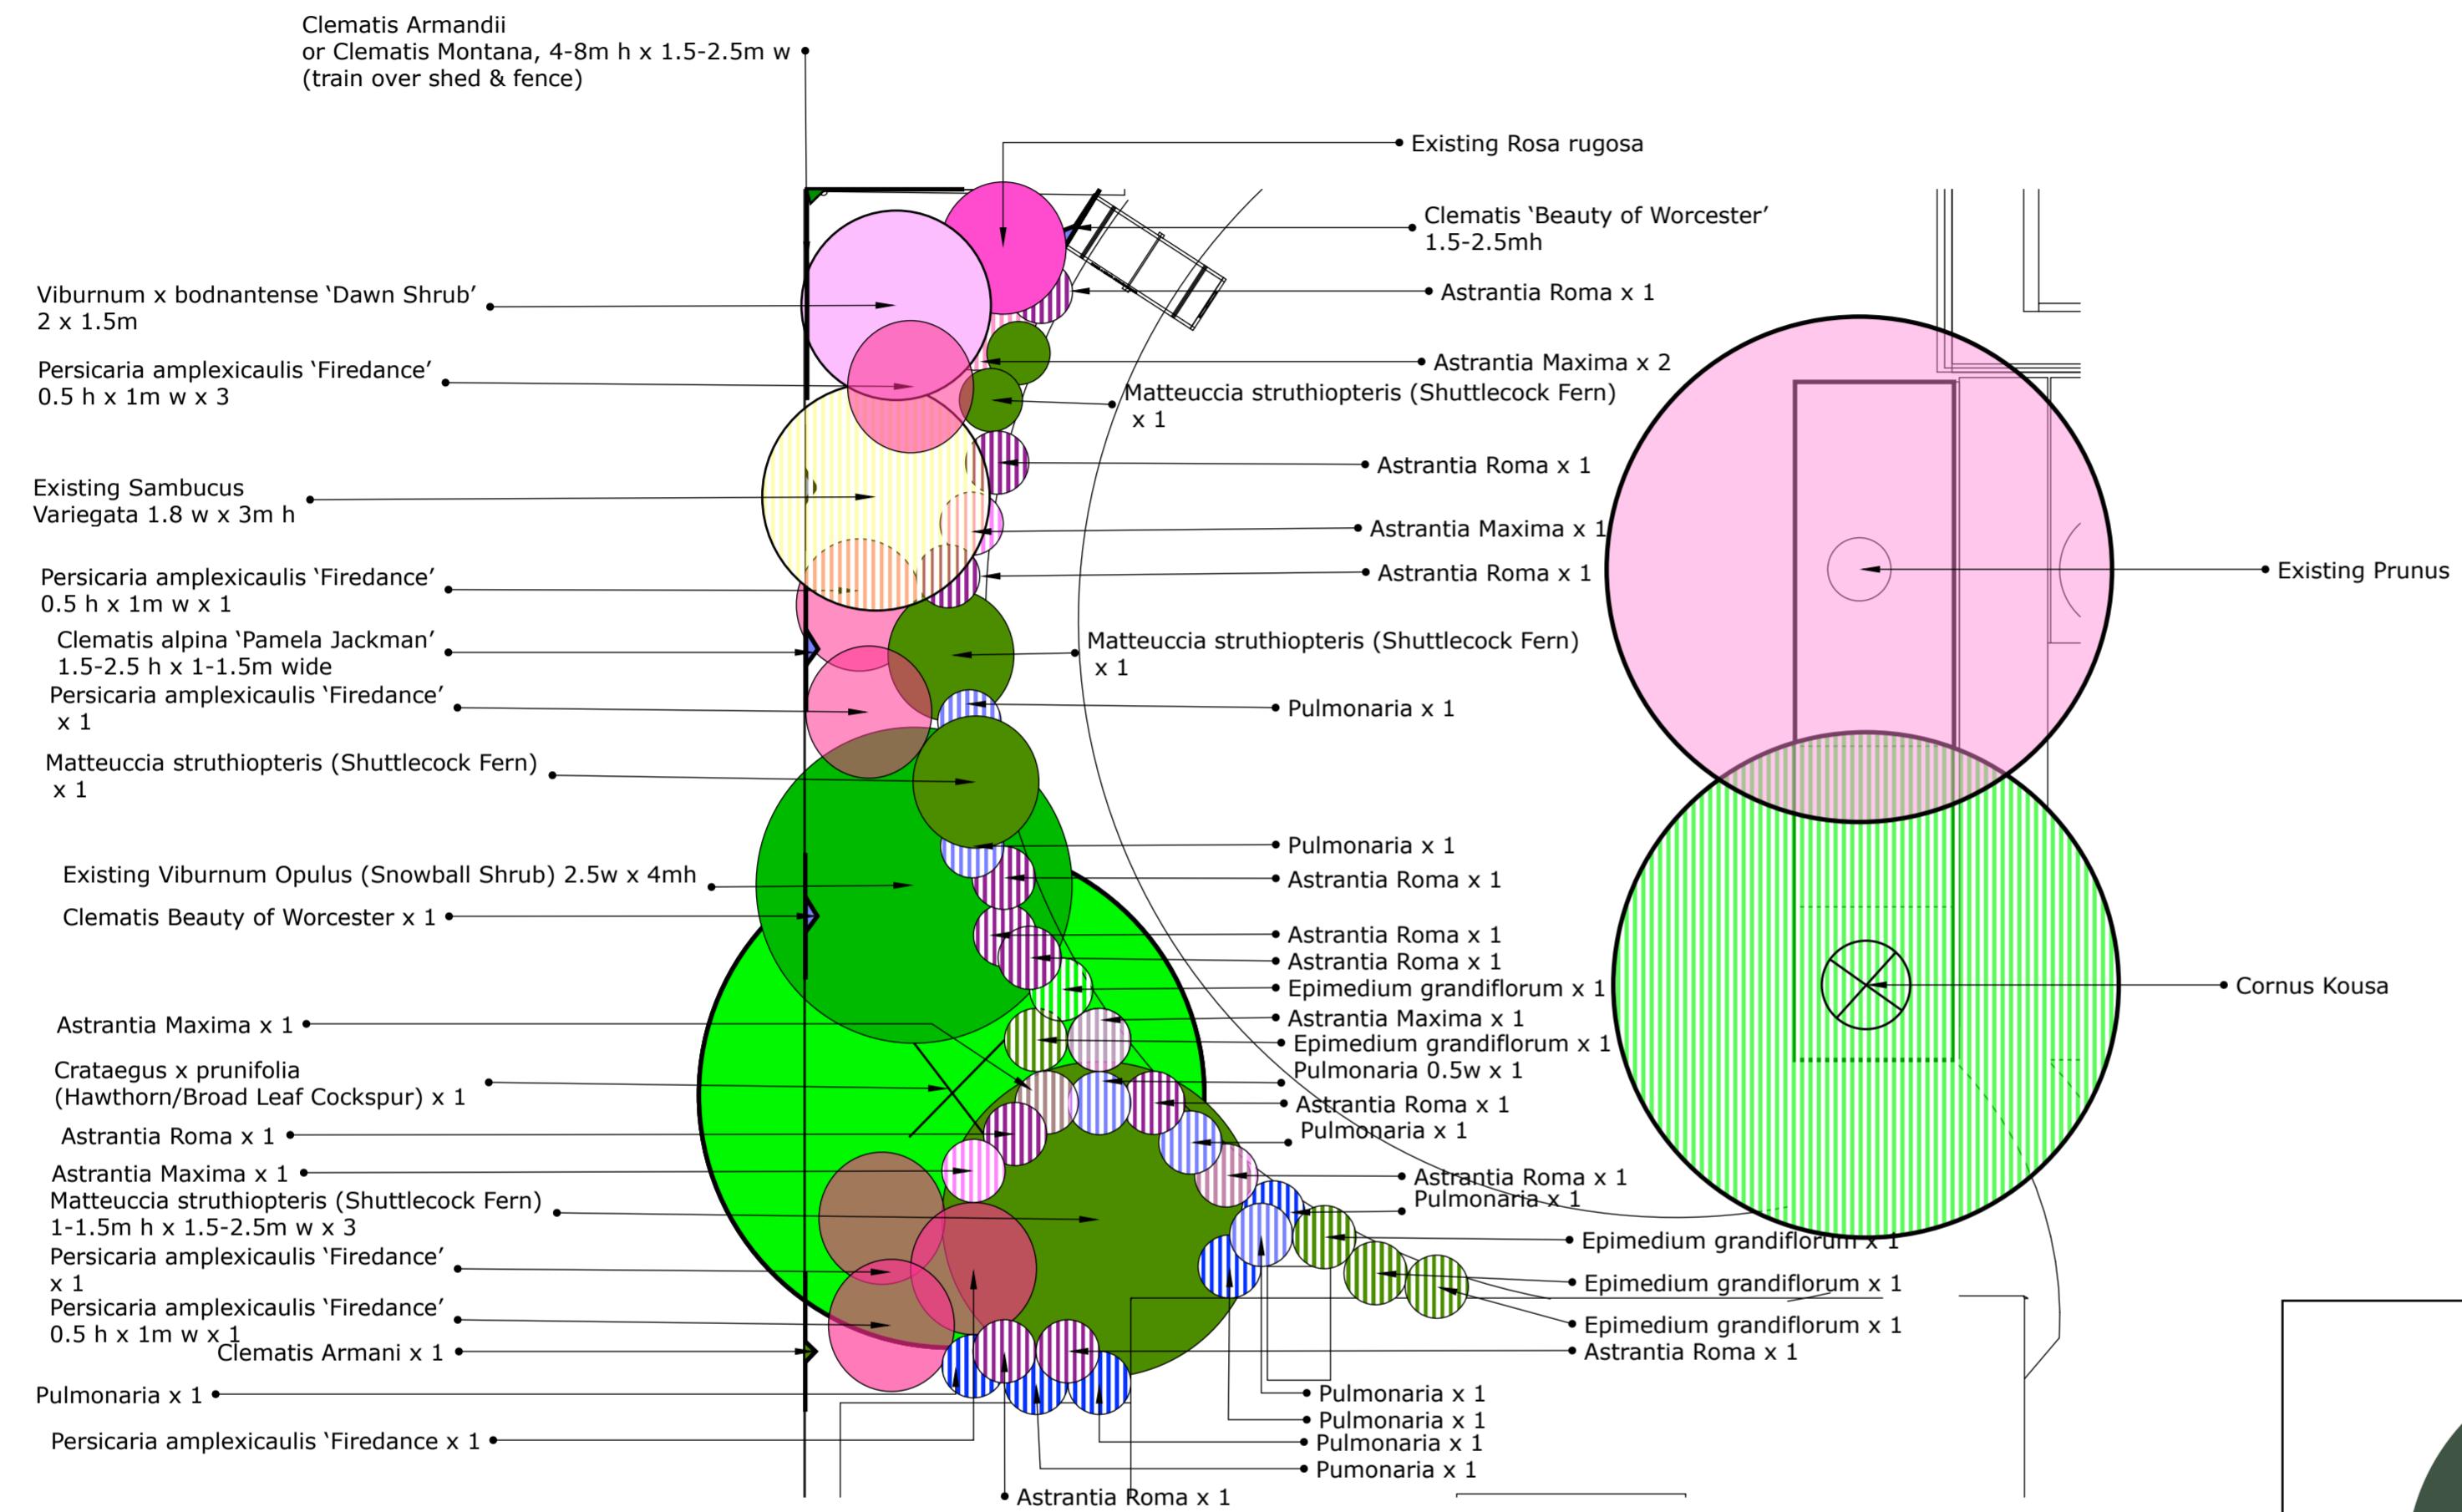

Plant Schedule

Bulbs

Anemone Nemerosa (Wood Anemone)	100
Crocus Purple & White Mixed	200
Crocus Tomasinianus Ruby Giant	200
Galanthus (Snowdrop)	
Elwesii	200
Nivalis Single	100
Nivalis Double	200

Climbers

Clematis Armandii 3L	2
Clematis 'Beauty of Worcester' 3L	2
Clematis 'Pamela Jackman' 3L	1

Perennials

Astartria maxima 5L	5
Astartria roma 5L	10
Epimedium grandiflorum 3L	5
Matteuccia struthiopteris 5L	7
Persicaria amplexicaulis 5L	6
Pulmonaria 2/3L	10

Tree

Crateagus x prunifolia multistem	1
250-300h, rb	

Planting notes:

- Circle sizes represent plants at maturity or suggested maintenance size
- underplant trees and shrubs with snowdrop suggest mix of Crocus, Snowdrops & Anemone nemorosa in natural drifts under trees and shrubs and in gaps around the border

	
Date: 20 July 2021	
Client: Kate Roberts	
Address: 6 Shipton Road, Milton Under Wychwood, OX7 6JU	
Job ref : Draft Planting Plan	
Scale 1:50 @ A2	
Drawing no: V1	
April House Garden Design 1 The Avenue Bourton on the Water Glos GL54 2BB	
Tel: 07503 186922	
april-house@hotmail.com	

