


THE HIDE GARDEN LAYOUT PLAN

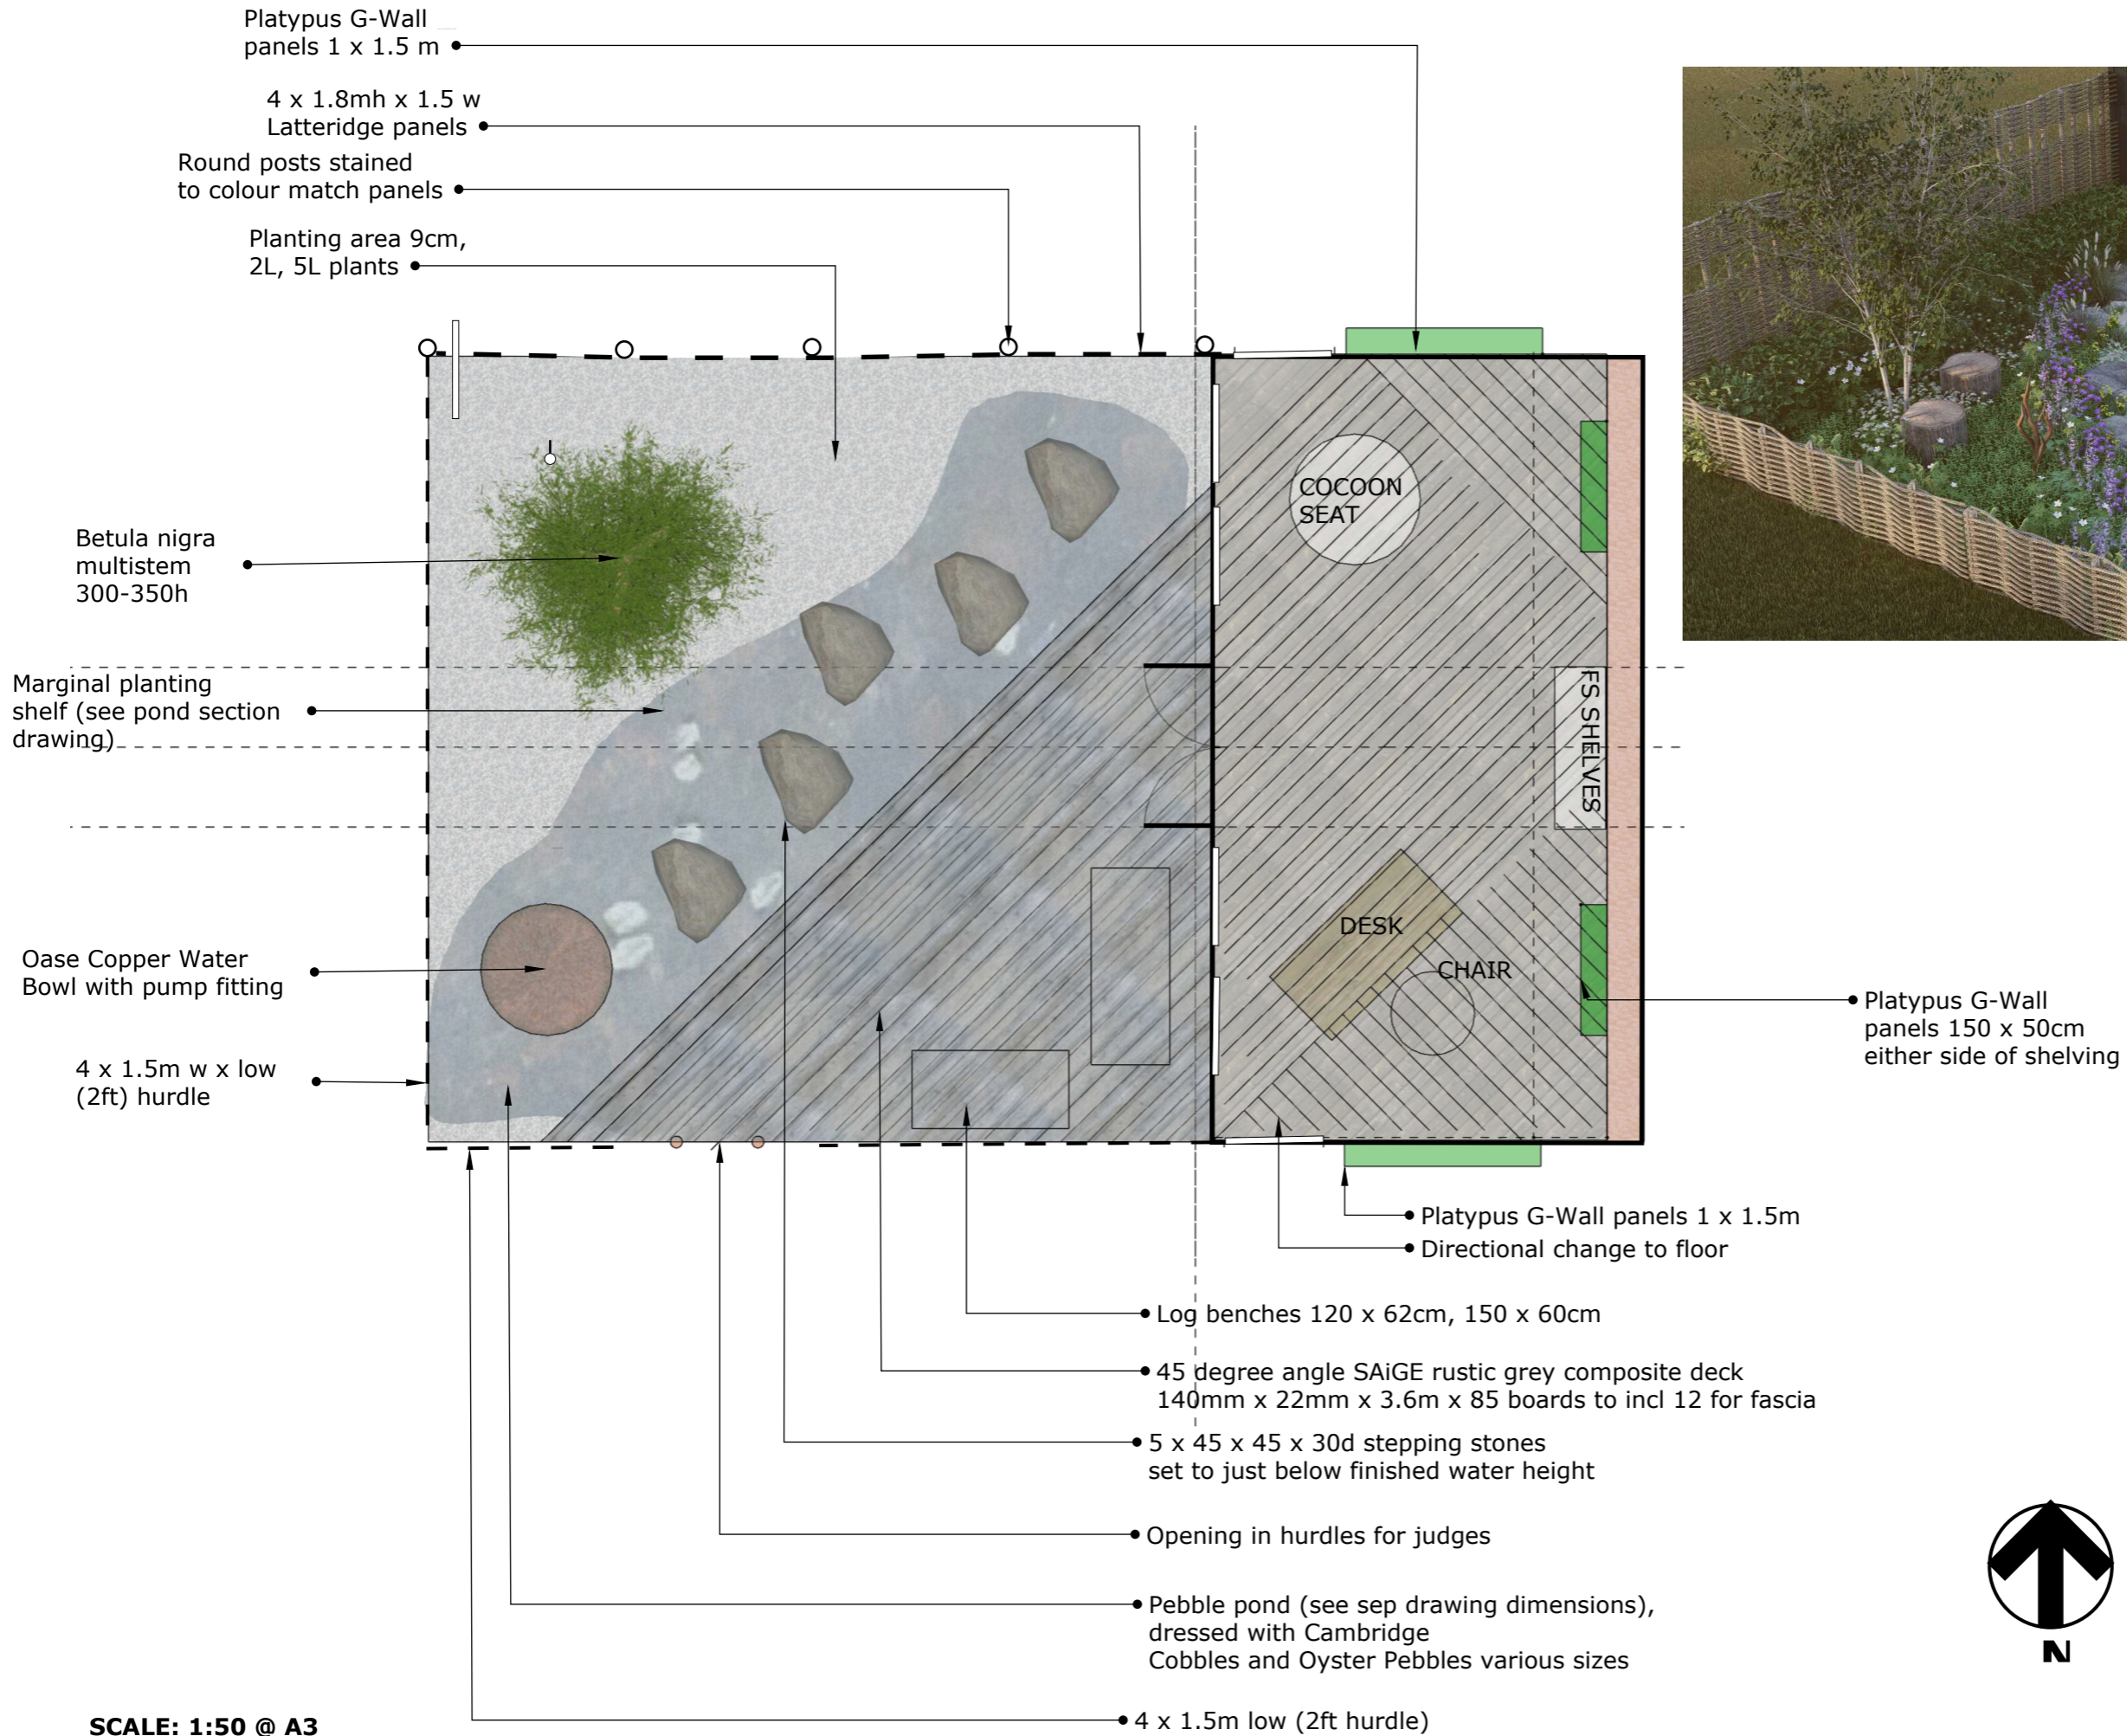

SCALE: 1:50 @ A3

